


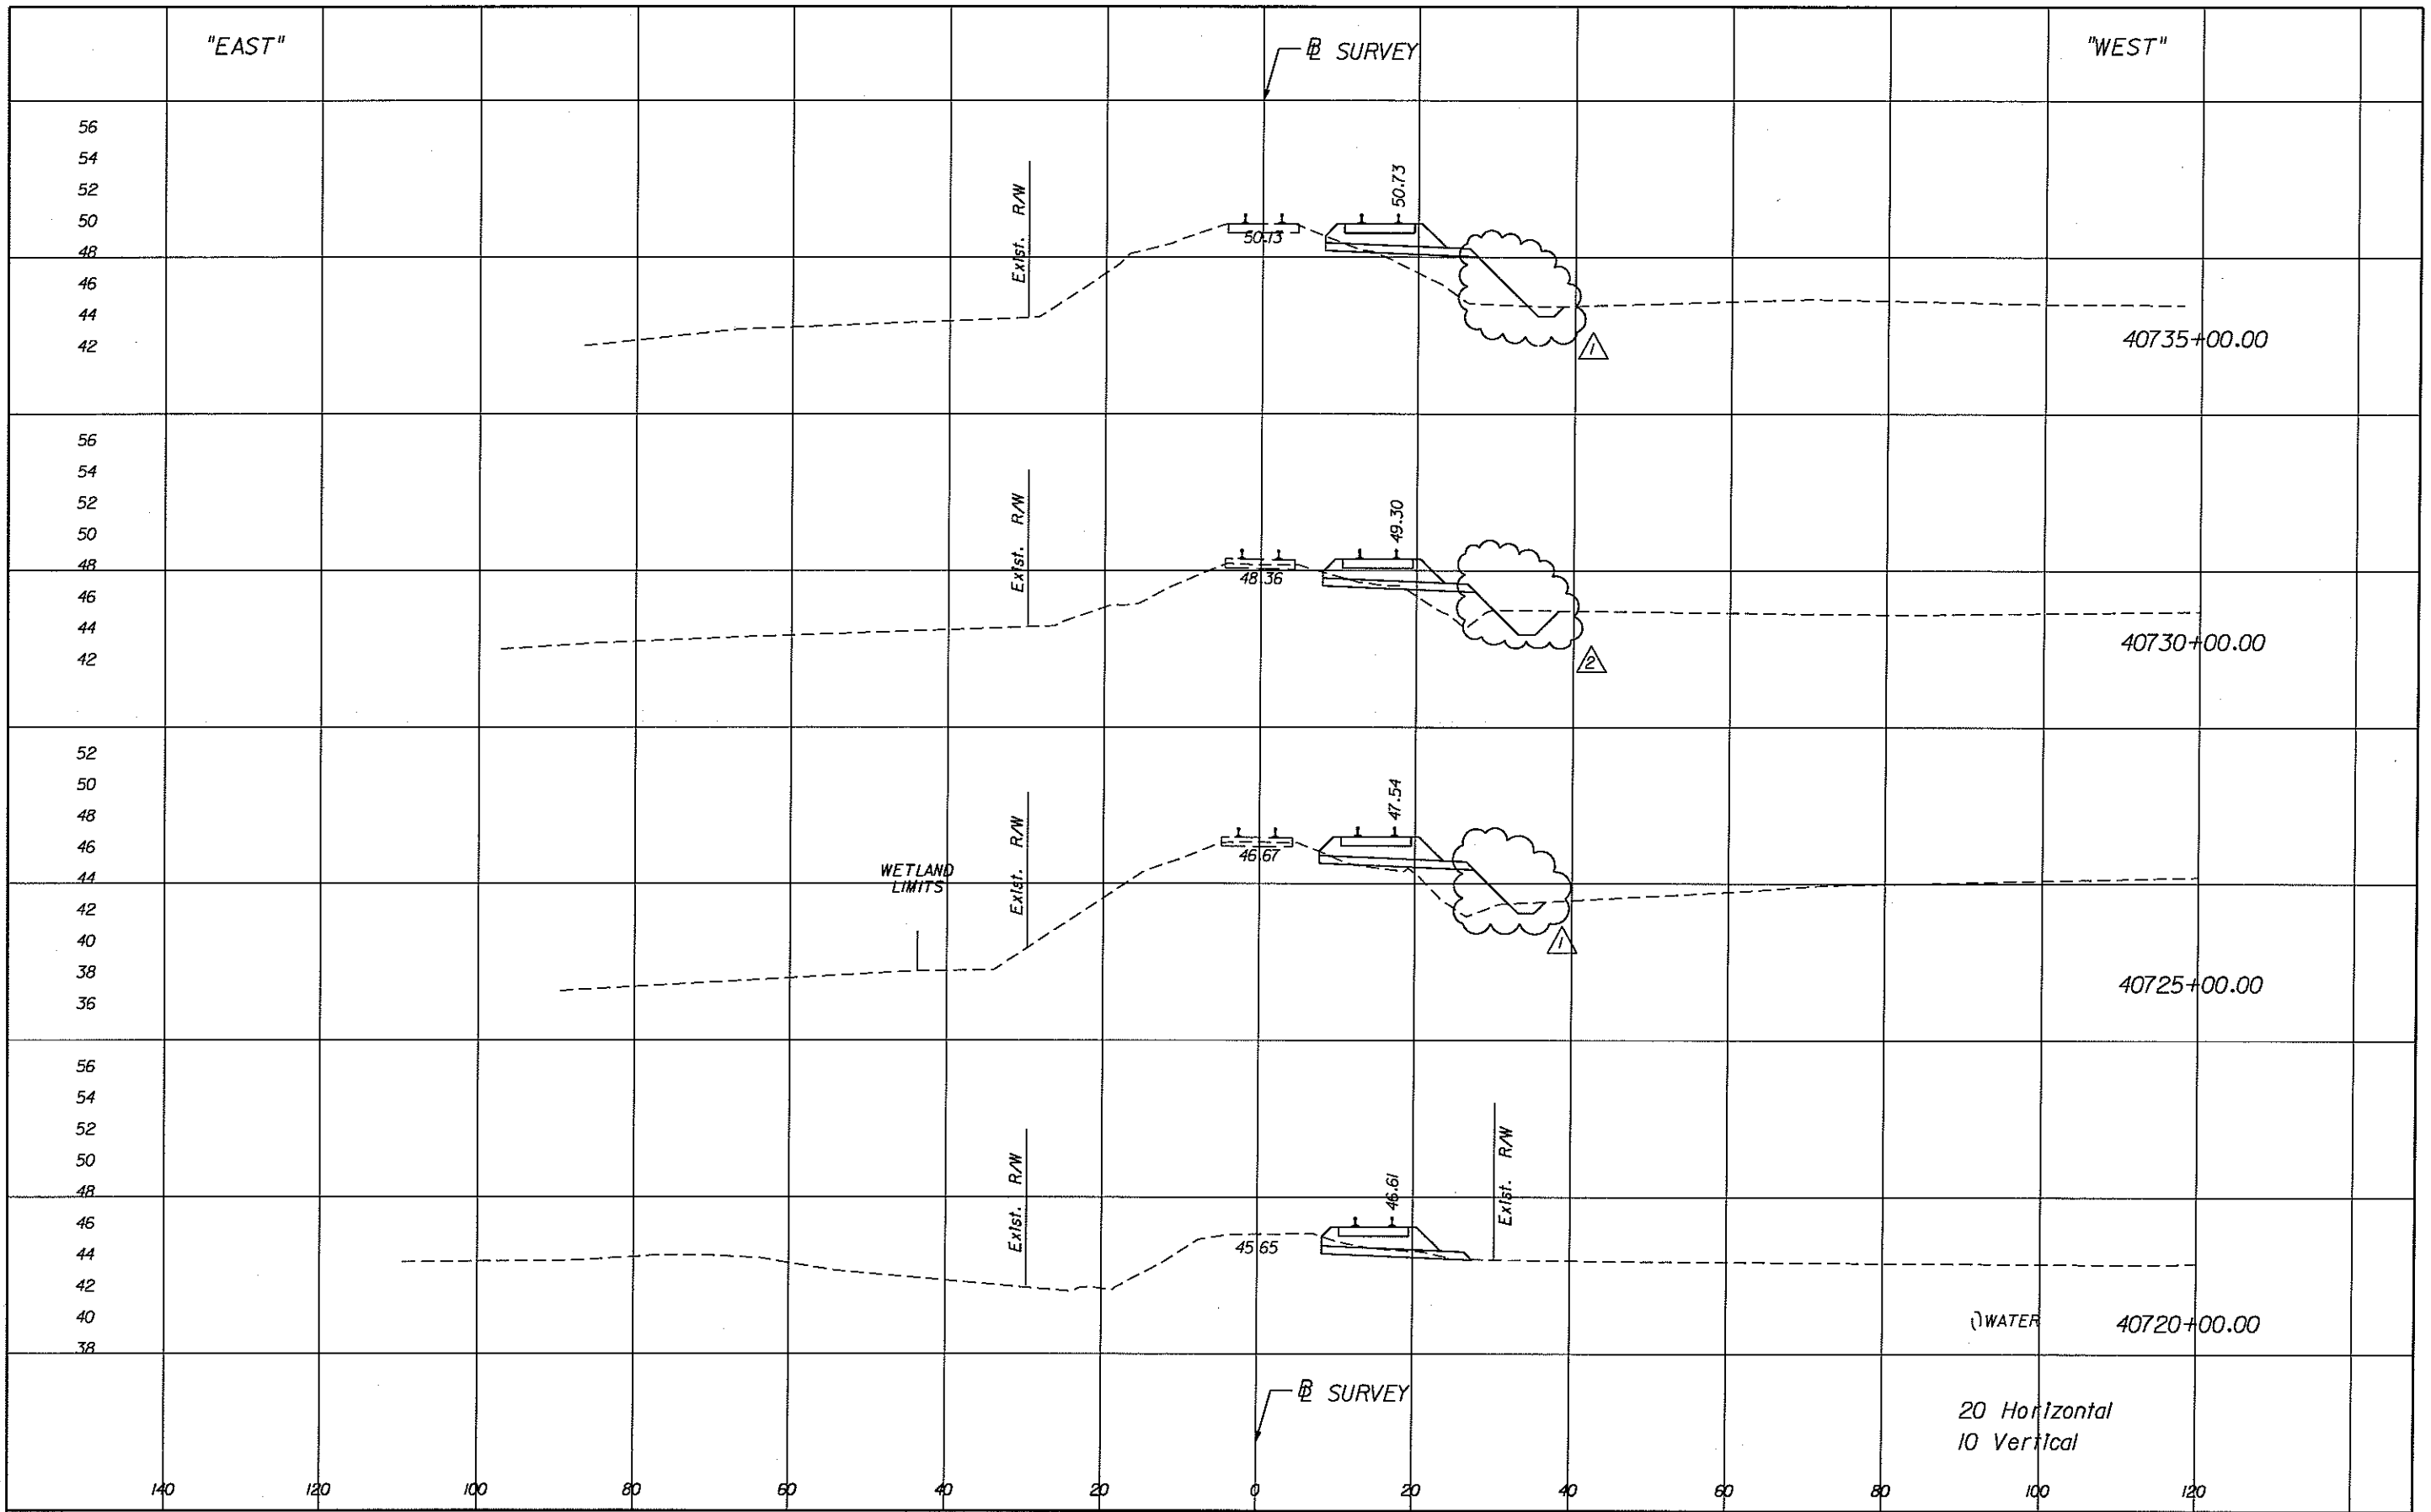
REVISIONS					
DATE	BY	DESCRIPTION	DATE	BY	DESCRIPTION
2/27/08	HAS	DESIGN CLARIFICATIONS			


Vanasse Hangen Brustlin, Inc.
 Transportation, Land Development,
 Environmental Services
 225 E. Robinson St., Suite 300
 Orlando, FL 32801 (407) 839-4006
 Certificate of Authorization # 3932
 Paul W. Yeorgain, P.E.
 PE # 50682

STATE OF FLORIDA DEPARTMENT OF TRANSPORTATION		
ROAD NO.	COUNTY	FINANCIAL PROJECT ID
CRT-105	SEMINOLE	412994-2-22-01

WETLAND IMPACTS / SWPPP

SHEET NO.
SP-5




REVISIONS					
DATE	BY	DESCRIPTION	DATE	BY	DESCRIPTION
02/18/08	DSB	DESIGN CLARIFICATIONS			
02/29/08	DSB	DESIGN CLARIFICATIONS			

ENGINEER OF RECORD
EarthTech
A TFCO International Ltd. Company
 CERTIFICATE OF AUTHORIZATION NO R15
 30 SOUTH KELLER ROAD, SUITE 500
 ORLANDO, FL 32810

STATE OF FLORIDA DEPARTMENT OF TRANSPORTATION		
ROAD NO.	COUNTY	FINANCIAL PROJECT ID
CRT-105	VARIES	412994-2-22-01

CENTRAL FLORIDA COMMUTER RAIL TRANSIT - 105
CROSS SECTIONS

SHEET NO.
 XS-20

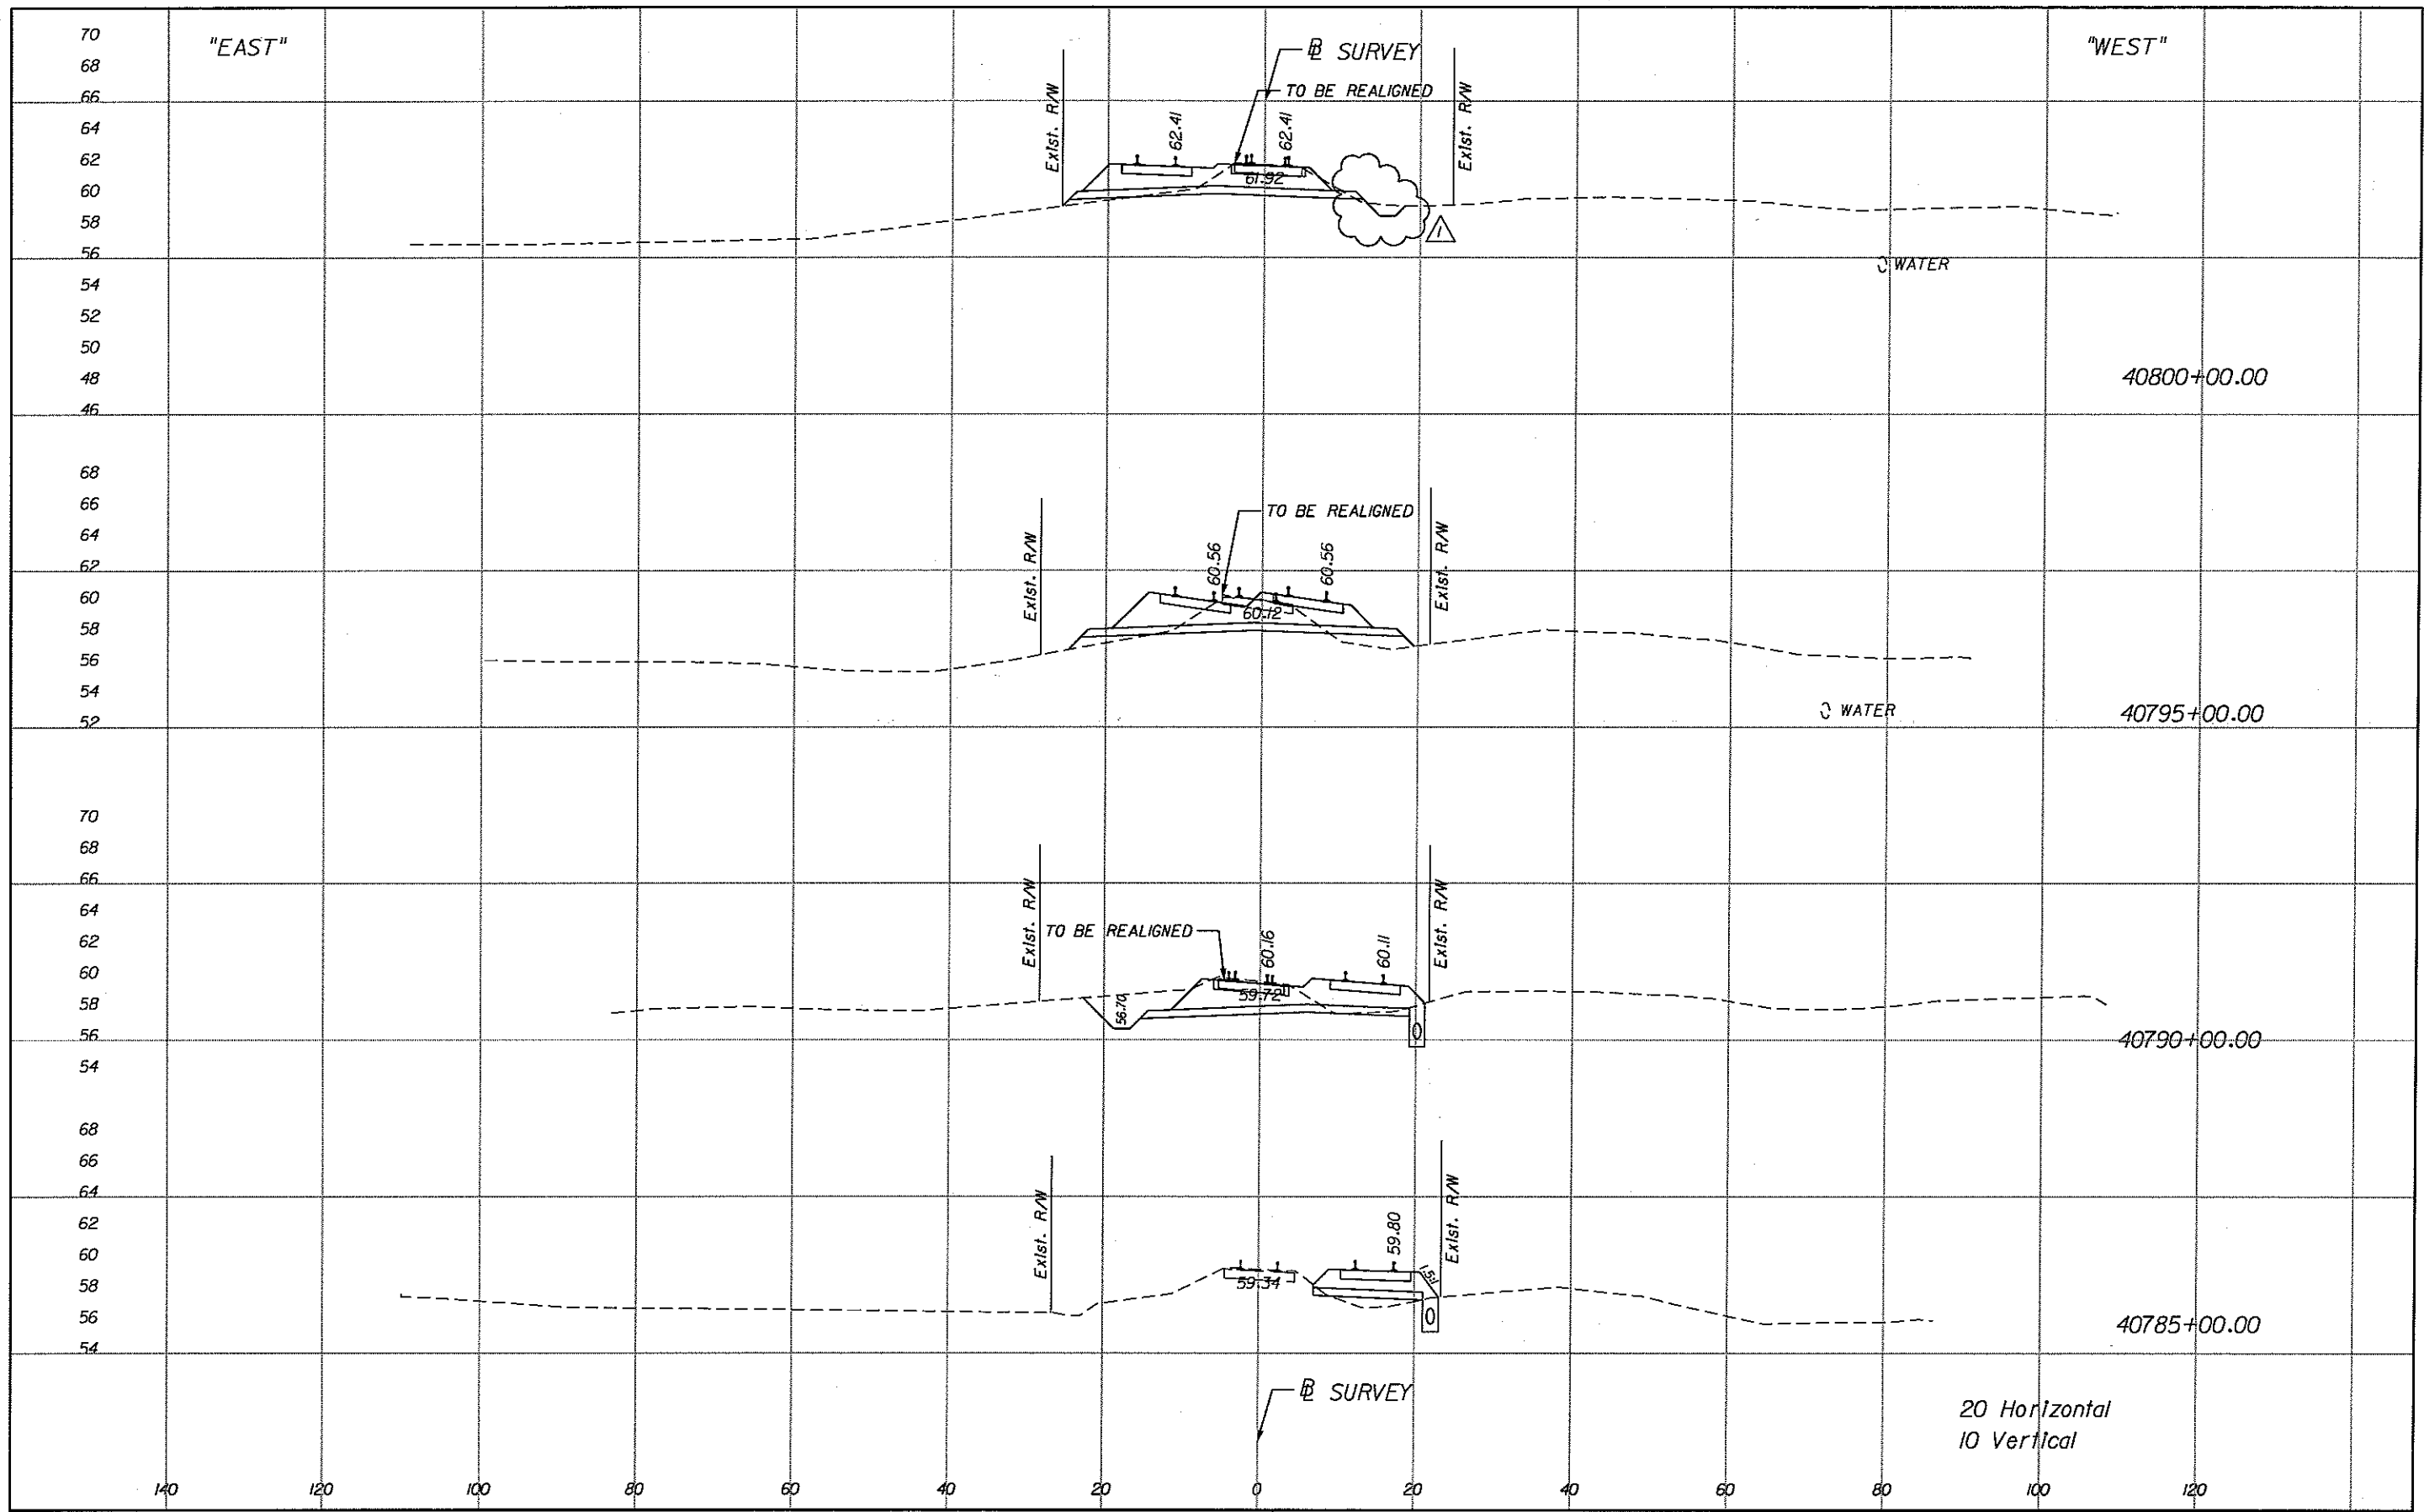

20 Horizontal
10 Vertical


REVISIONS					
DATE	BY	DESCRIPTION	DATE	BY	DESCRIPTION
02/18/08	DSB	DESIGN CLARIFICATIONS			

ENGINEER OF RECORD:
EarthTech
 A tyco International Ltd. Company
 CERTIFICATE OF AUTHORIZATION NO 815
 30 SOUTH KELLER ROAD, SUITE 500
 ORLANDO, FL 32810

STATE OF FLORIDA DEPARTMENT OF TRANSPORTATION		
ROAD NO.	COUNTY	FINANCIAL PROJECT ID
CRT-105	VARIES	412994-2-22-01

CENTRAL FLORIDA COMMUTER RAIL TRANSIT - 105
CROSS SECTIONS

SHEET NO.
 XS-24

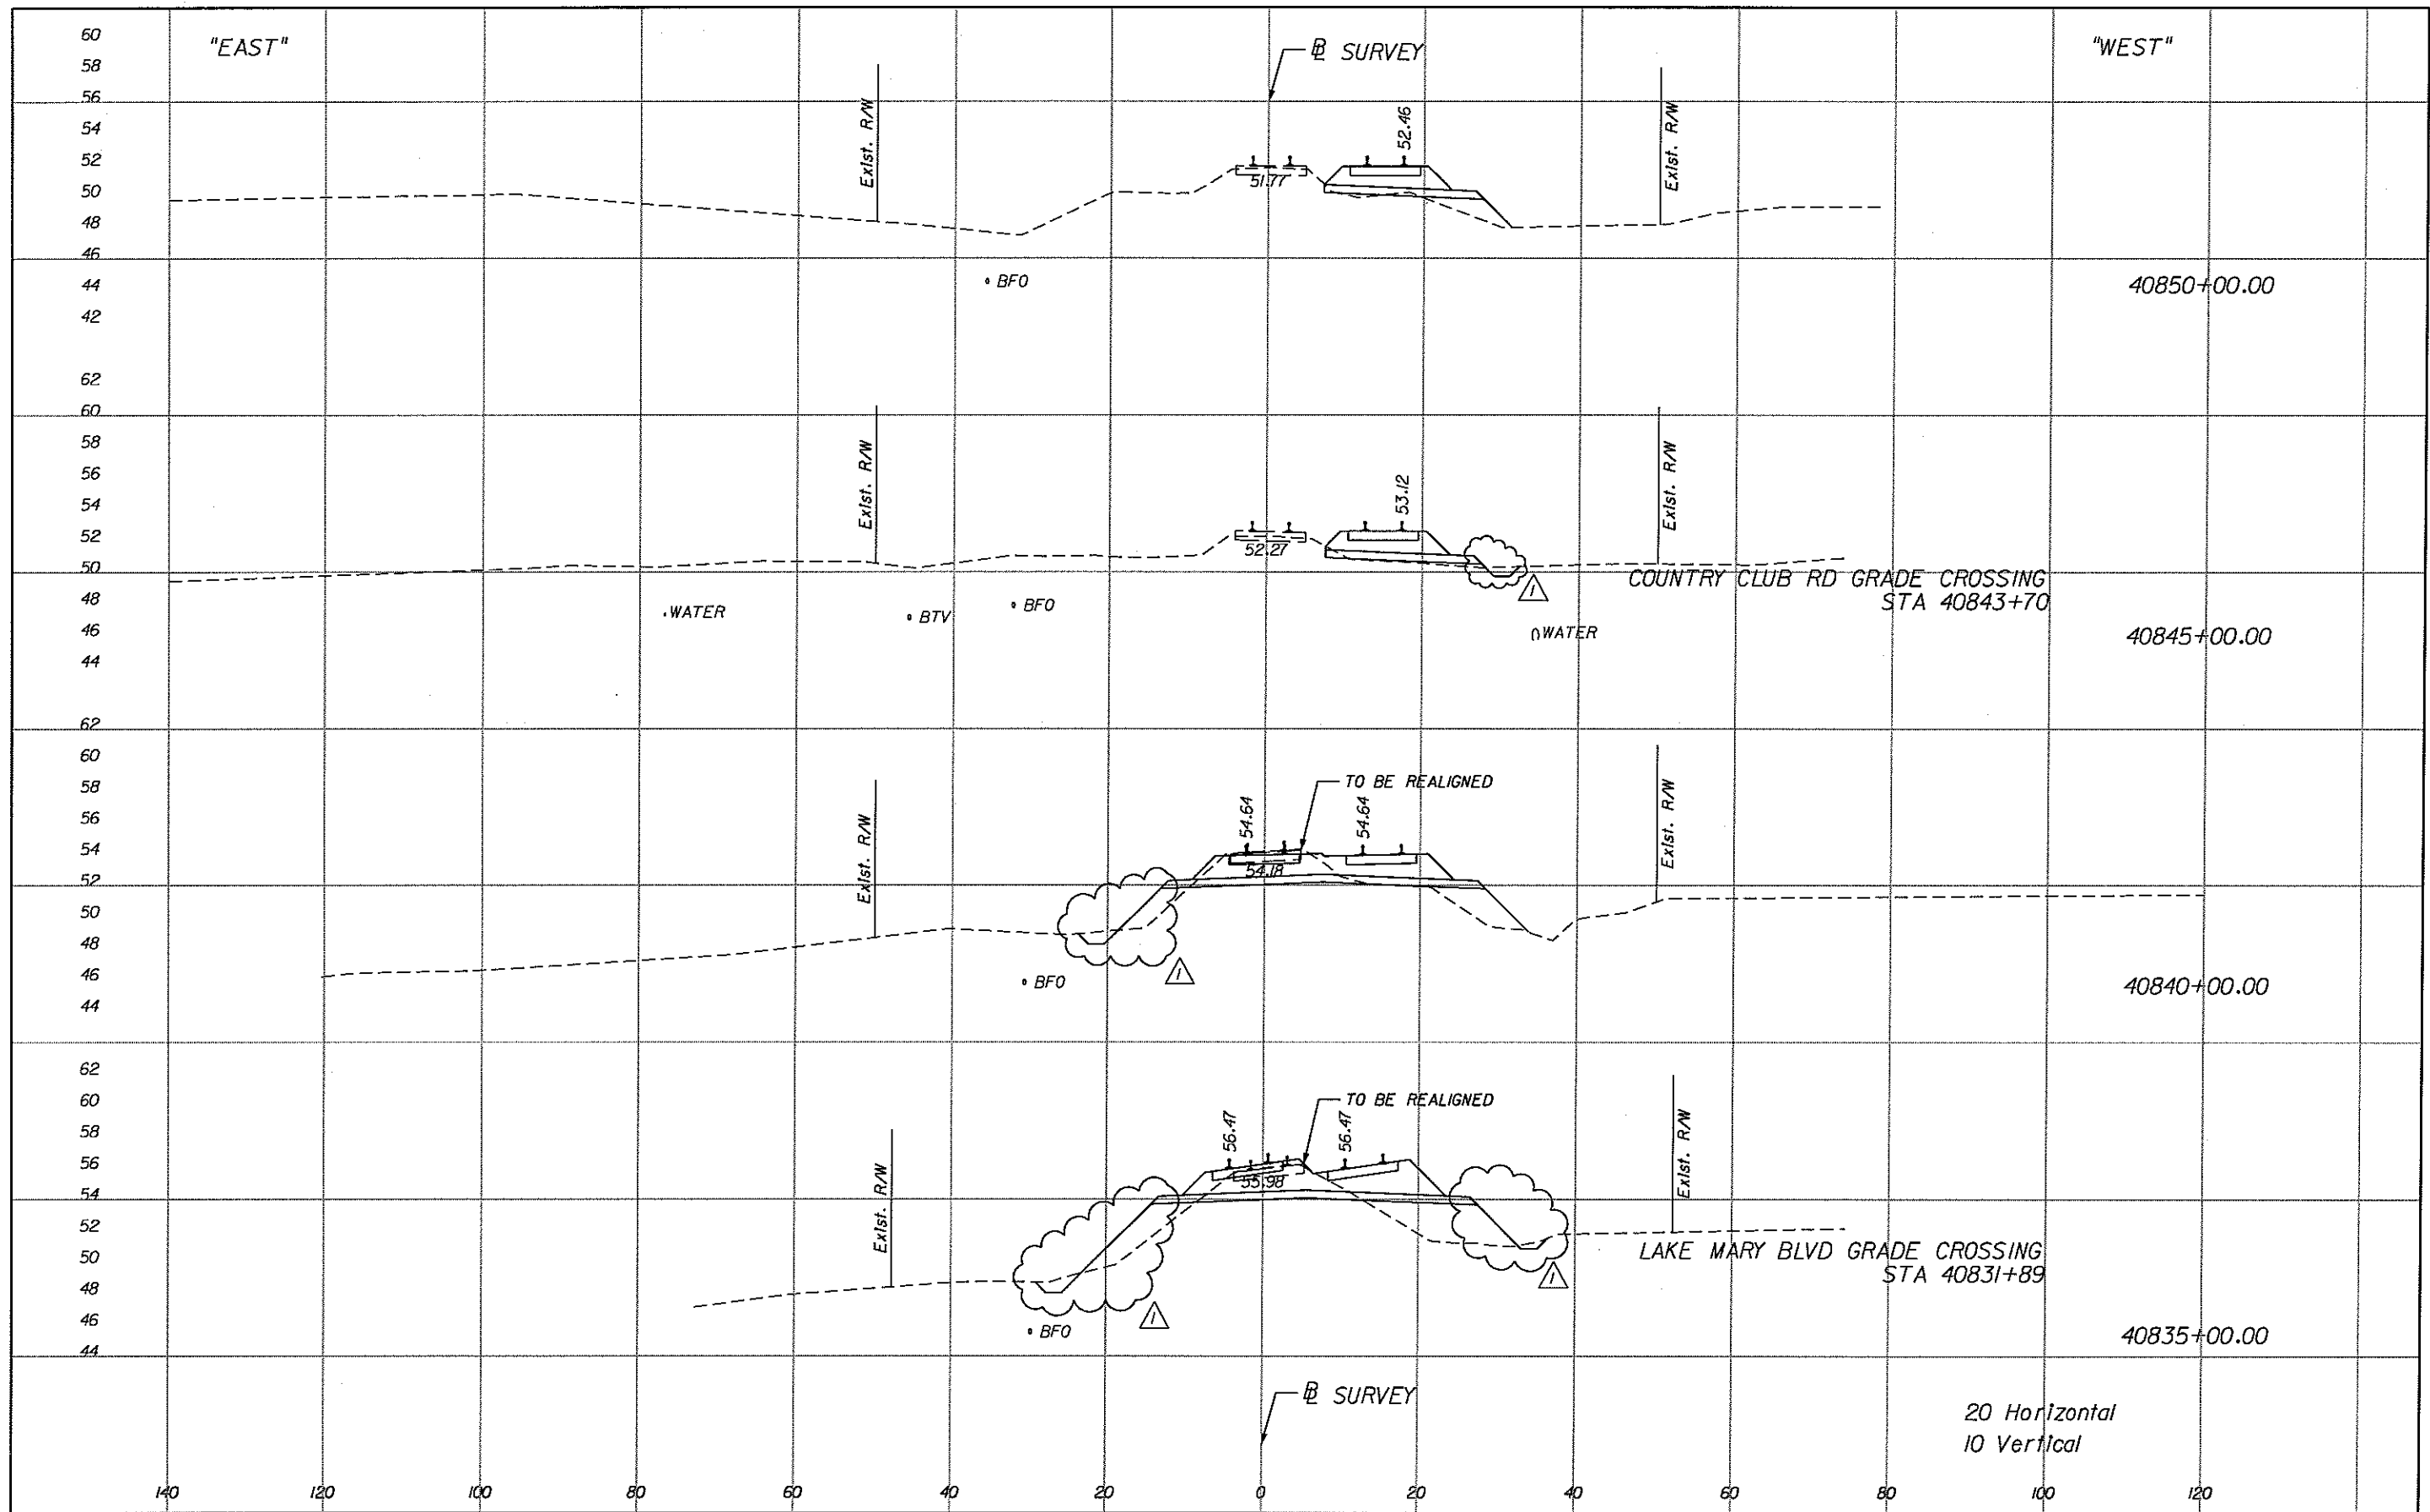


REVISIONS					
DATE	BY	DESCRIPTION	DATE	BY	DESCRIPTION
02/18/08	DSB	DESIGN CLARIFICATIONS			

ENGINEER OF RECORD:
EarthTech
A tyco International Ltd. Company
 CERTIFICATE OF AUTHORIZATION NO 815
 30 SOUTH KELLER ROAD, SUITE 500
 ORLANDO, FL 32810

STATE OF FLORIDA DEPARTMENT OF TRANSPORTATION		
ROAD NO.	COUNTY	FINANCIAL PROJECT ID
CRT-10S	VARIES	412994-2-22-01

CENTRAL FLORIDA COMMUTER RAIL TRANSIT - 10S
CROSS SECTIONS
 20 Horizontal
 10 Vertical

SHEET NO.
 XS-27

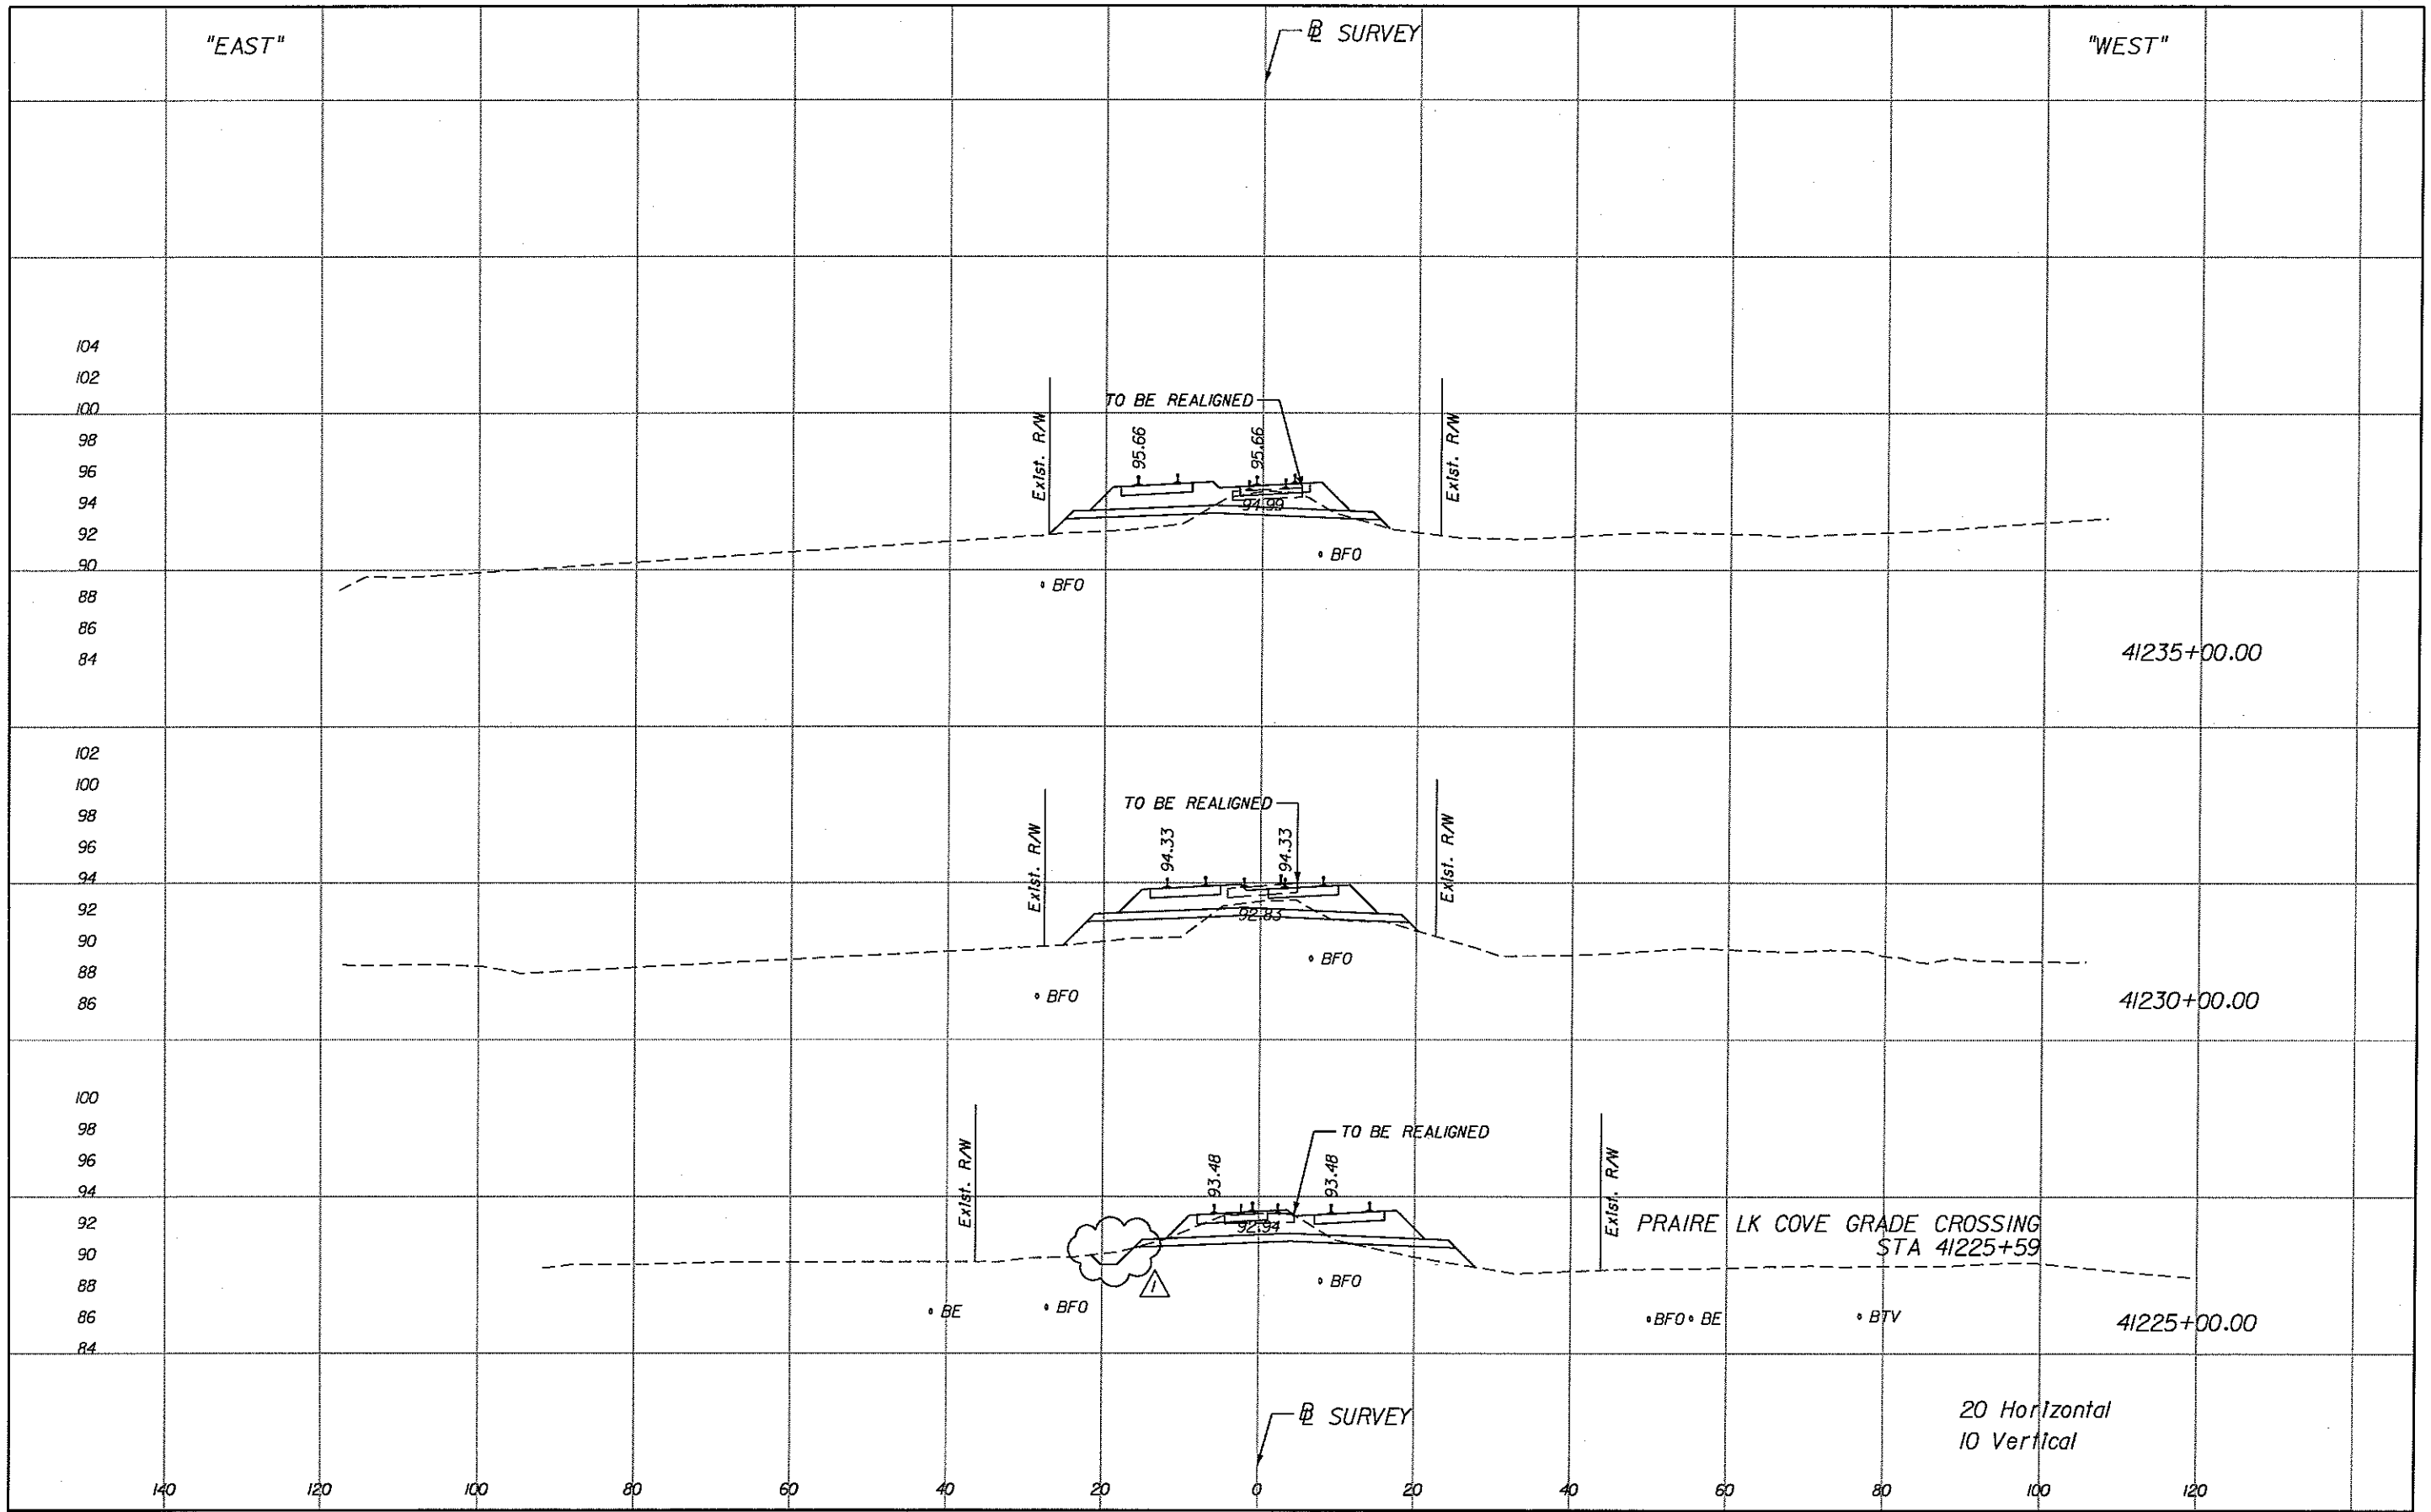


REVISIONS					
DATE	BY	DESCRIPTION	DATE	BY	DESCRIPTION
02/18/08	DSB	DESIGN CLARIFICATIONS			

ENGINEER OF RECORD
EarthTech
A tyco International Ltd. Company
 CERTIFICATE OF AUTHORIZATION NO 8118
 30 SOUTH KELLER ROAD, SUITE 500
 ORLANDO, FL 32810

STATE OF FLORIDA DEPARTMENT OF TRANSPORTATION		
ROAD NO.	COUNTY	FINANCIAL PROJECT ID
CRT-10S	VARIES	412994-2-22-01

CENTRAL FLORIDA COMMUTER RAIL TRANSIT - 10S
CROSS SECTIONS

SHEET NO.
 XS-53

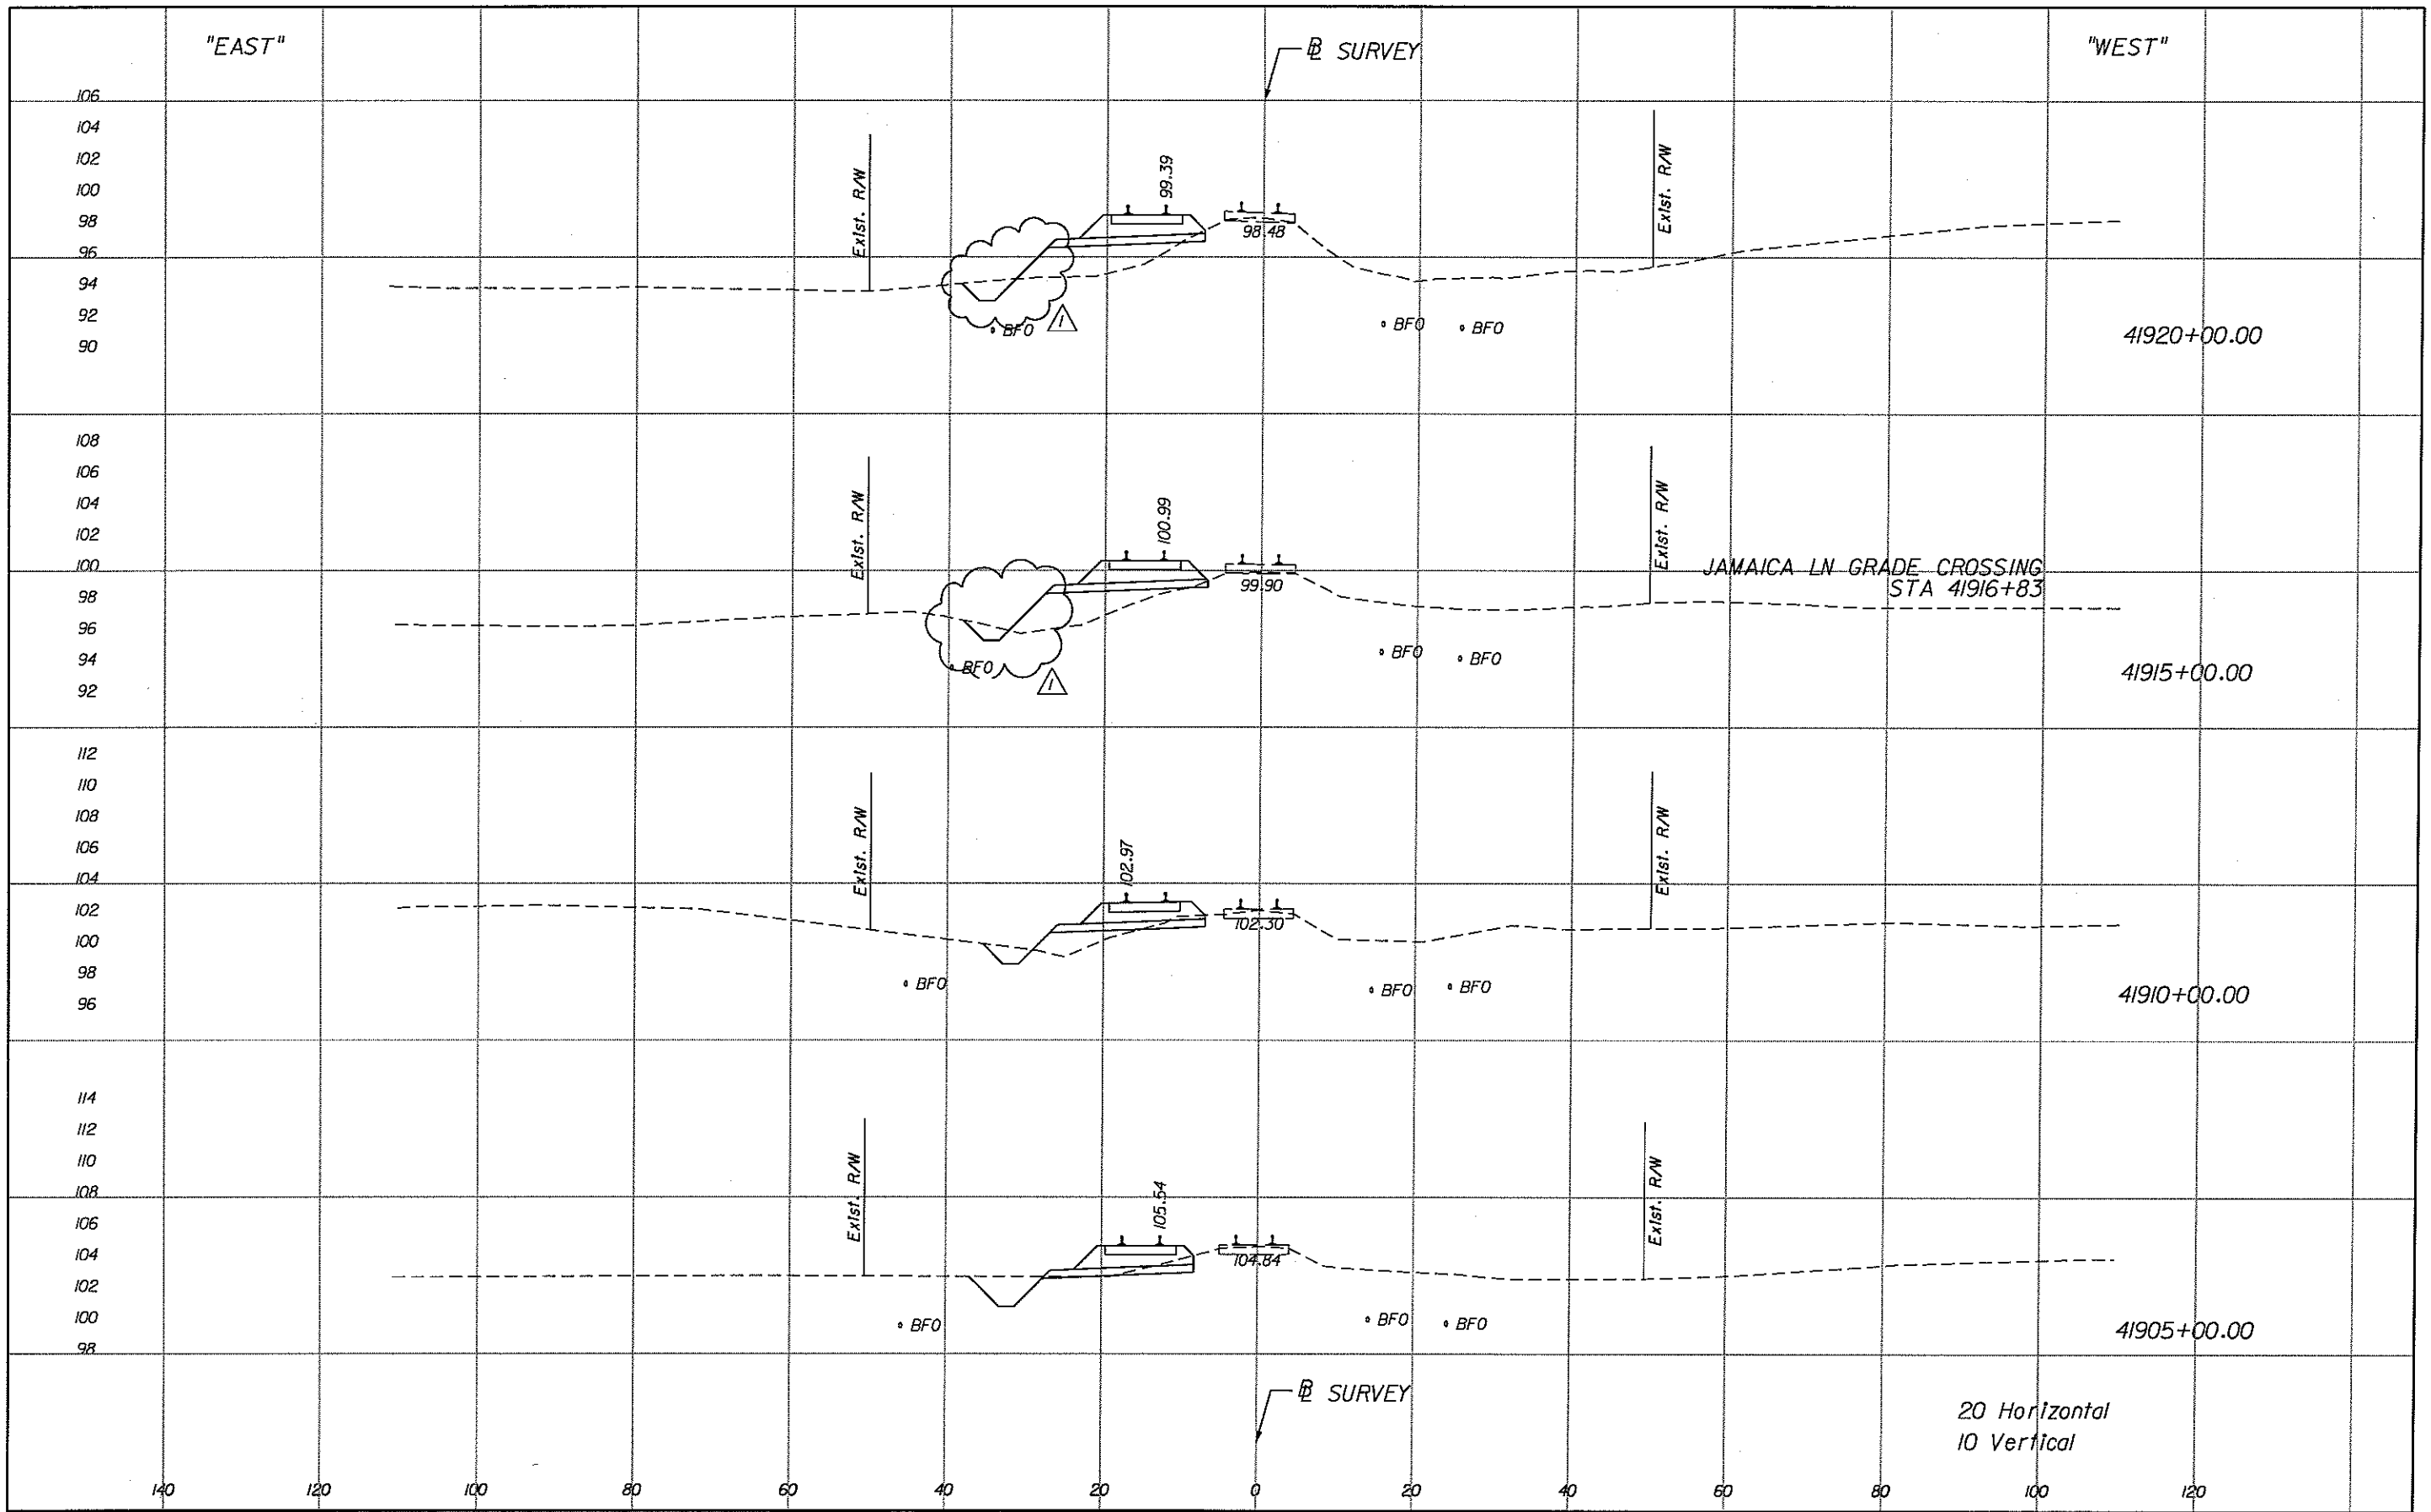


20 Horizontal
10 Vertical

REVISIONS					
DATE	BY	DESCRIPTION	DATE	BY	DESCRIPTION
02/18/08	DSB	DESIGN CLARIFICATIONS			

ENGINEER OF RECORD
EarthTech
 A TFCO International Ltd. Company
 CERTIFICATE OF AUTHORIZATION NO 8115
 30 SOUTH KELLER ROAD, SUITE 500
 ORLANDO, FL 32810

STATE OF FLORIDA DEPARTMENT OF TRANSPORTATION		
ROAD NO.	COUNTY	FINANCIAL PROJECT ID
CRT-105	VARIES	412994-2-22-01

CENTRAL FLORIDA COMMUTER RAIL TRANSIT - 105
CROSS SECTIONS
 SHEET NO.
 XS-97

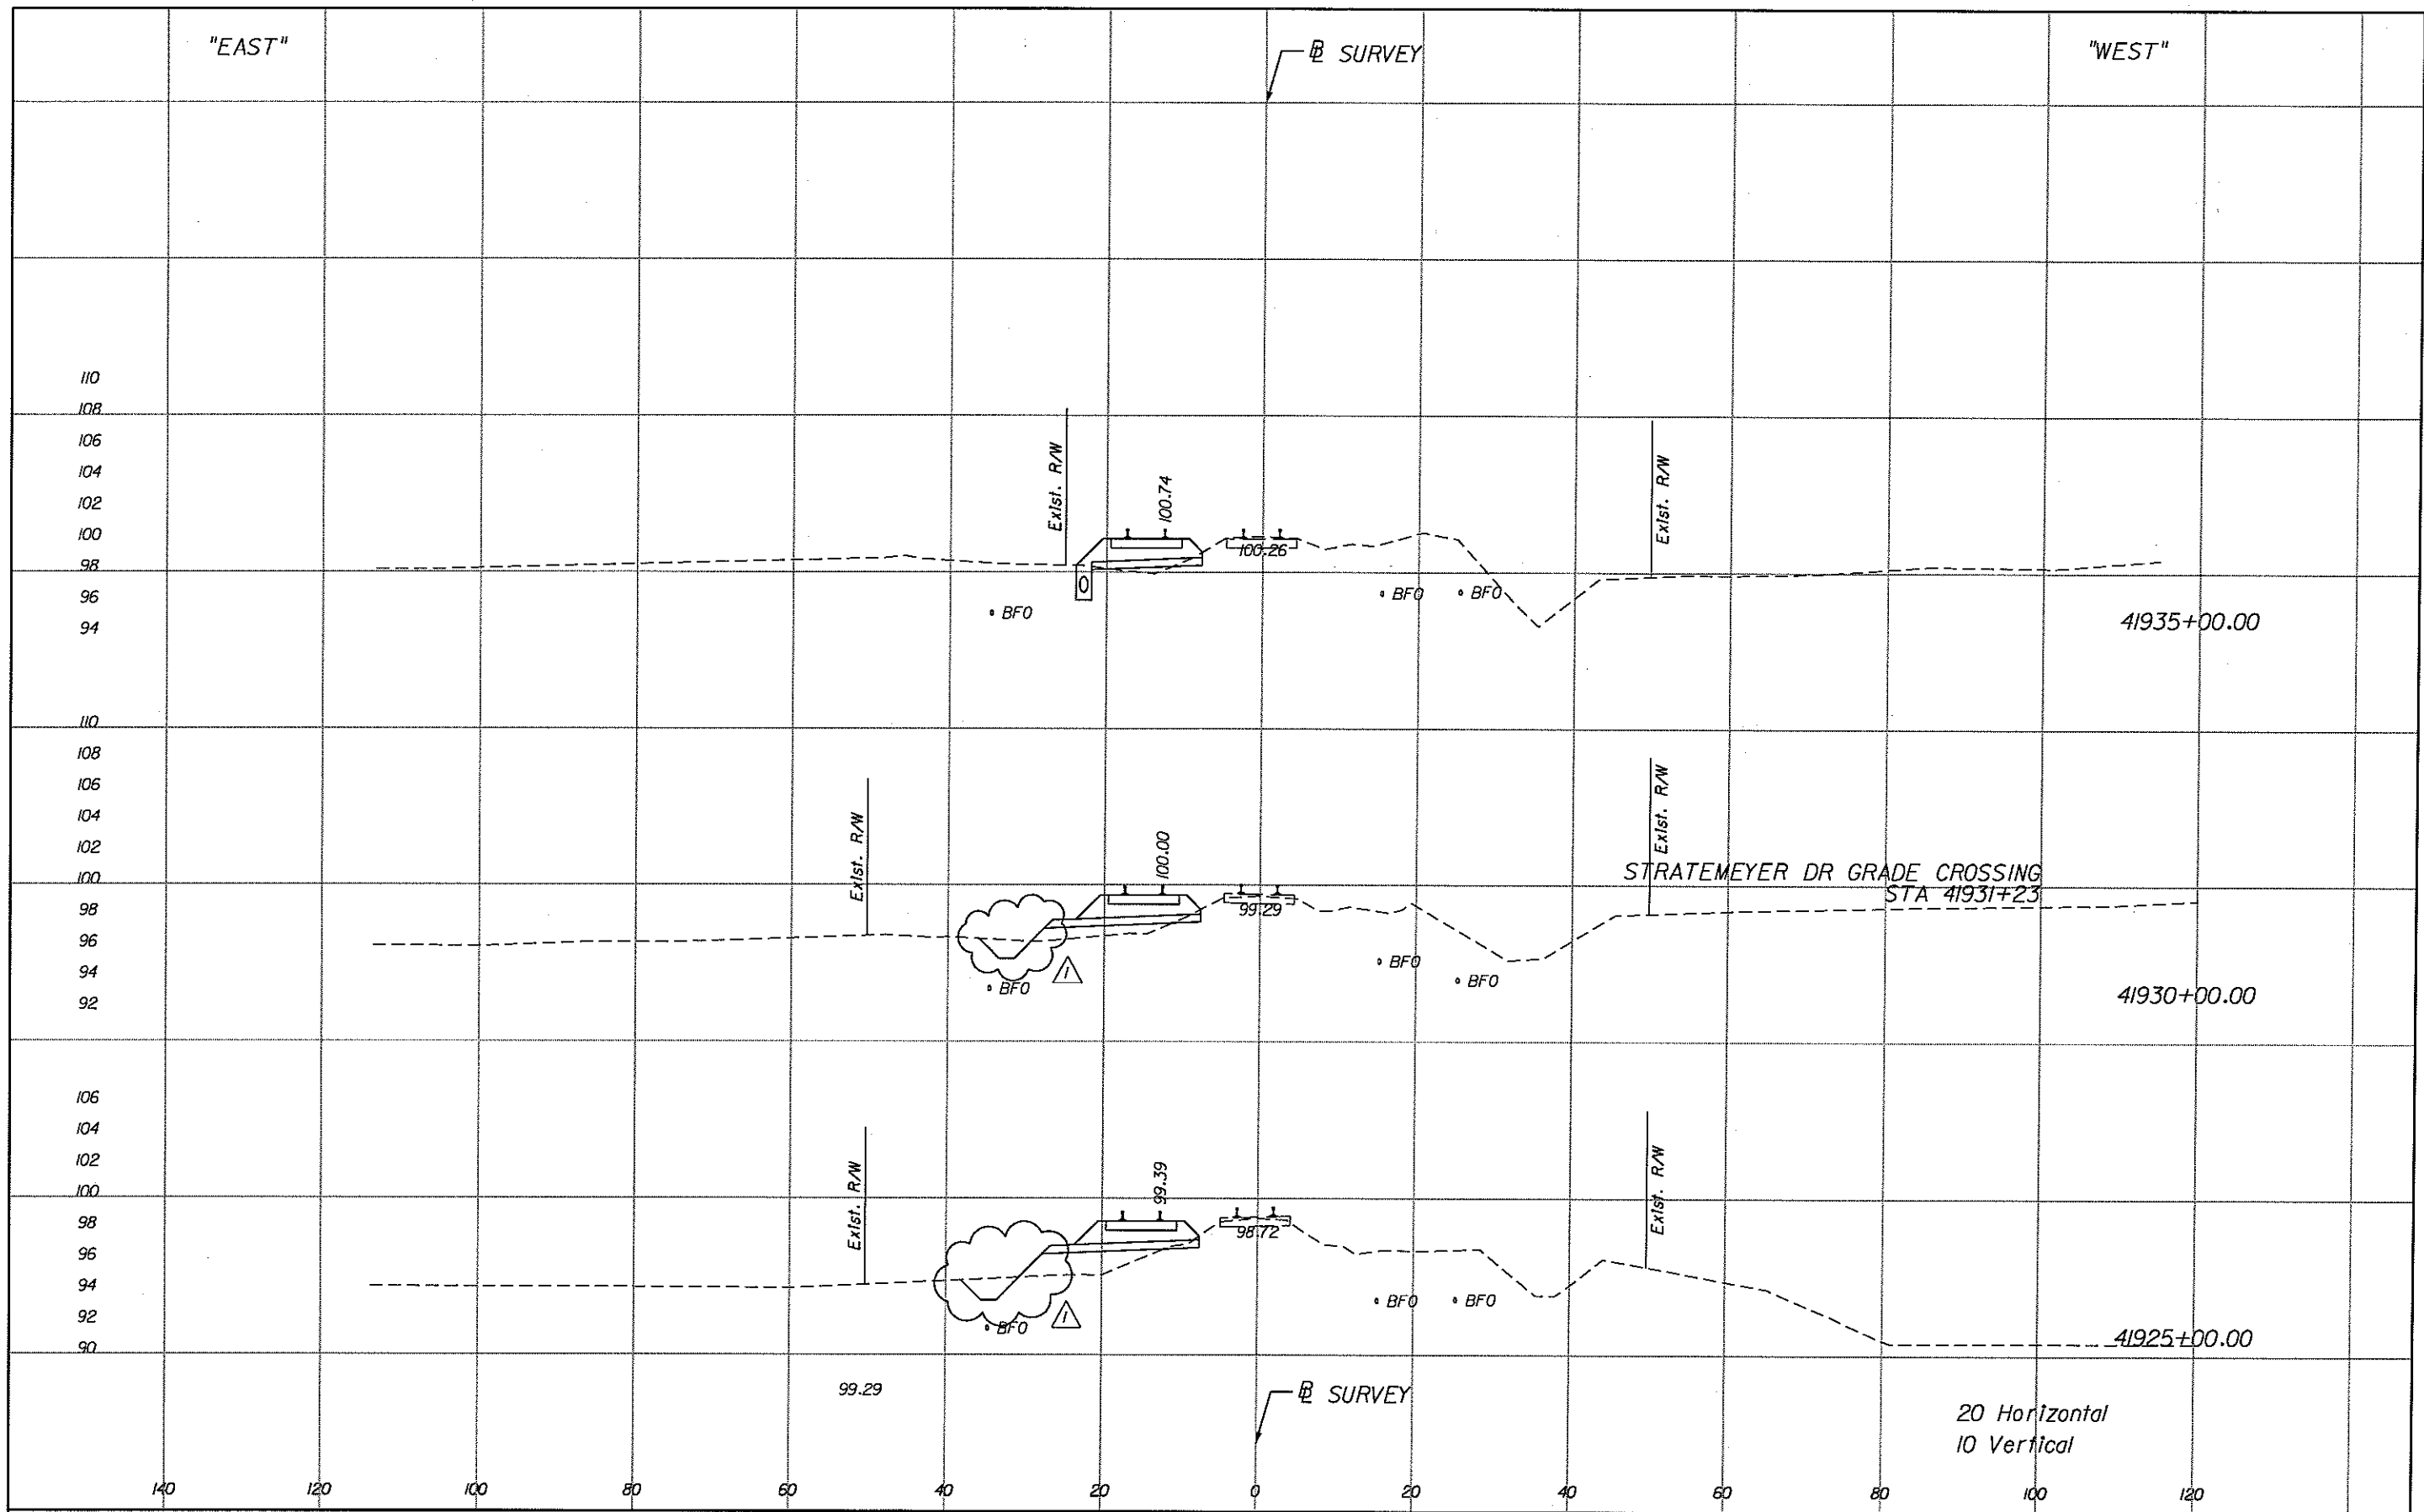

20 Horizontal
10 Vertical

REVISIONS			
DATE	BY	DESCRIPTION	
02/18/08	DSB	DESIGN CLARIFICATIONS	

ENGINEER OF RECORD
EarthTech
 A tyco International Ltd. Company
 CERTIFICATE OF AUTHORIZATION NO 8115
 39 SOUTH KELLER ROAD, SUITE 500
 ORLANDO, FL 32810

STATE OF FLORIDA DEPARTMENT OF TRANSPORTATION		
ROAD NO.	COUNTY	FINANCIAL PROJECT ID
CRT-105	VARIES	412994-2-22-01

CENTRAL FLORIDA COMMUTER RAIL TRANSIT - 105
CROSS SECTIONS

SHEET NO.
XS-98